


PAGE TITLE:

APS KlipTray 45

SCALE:

N.T.S

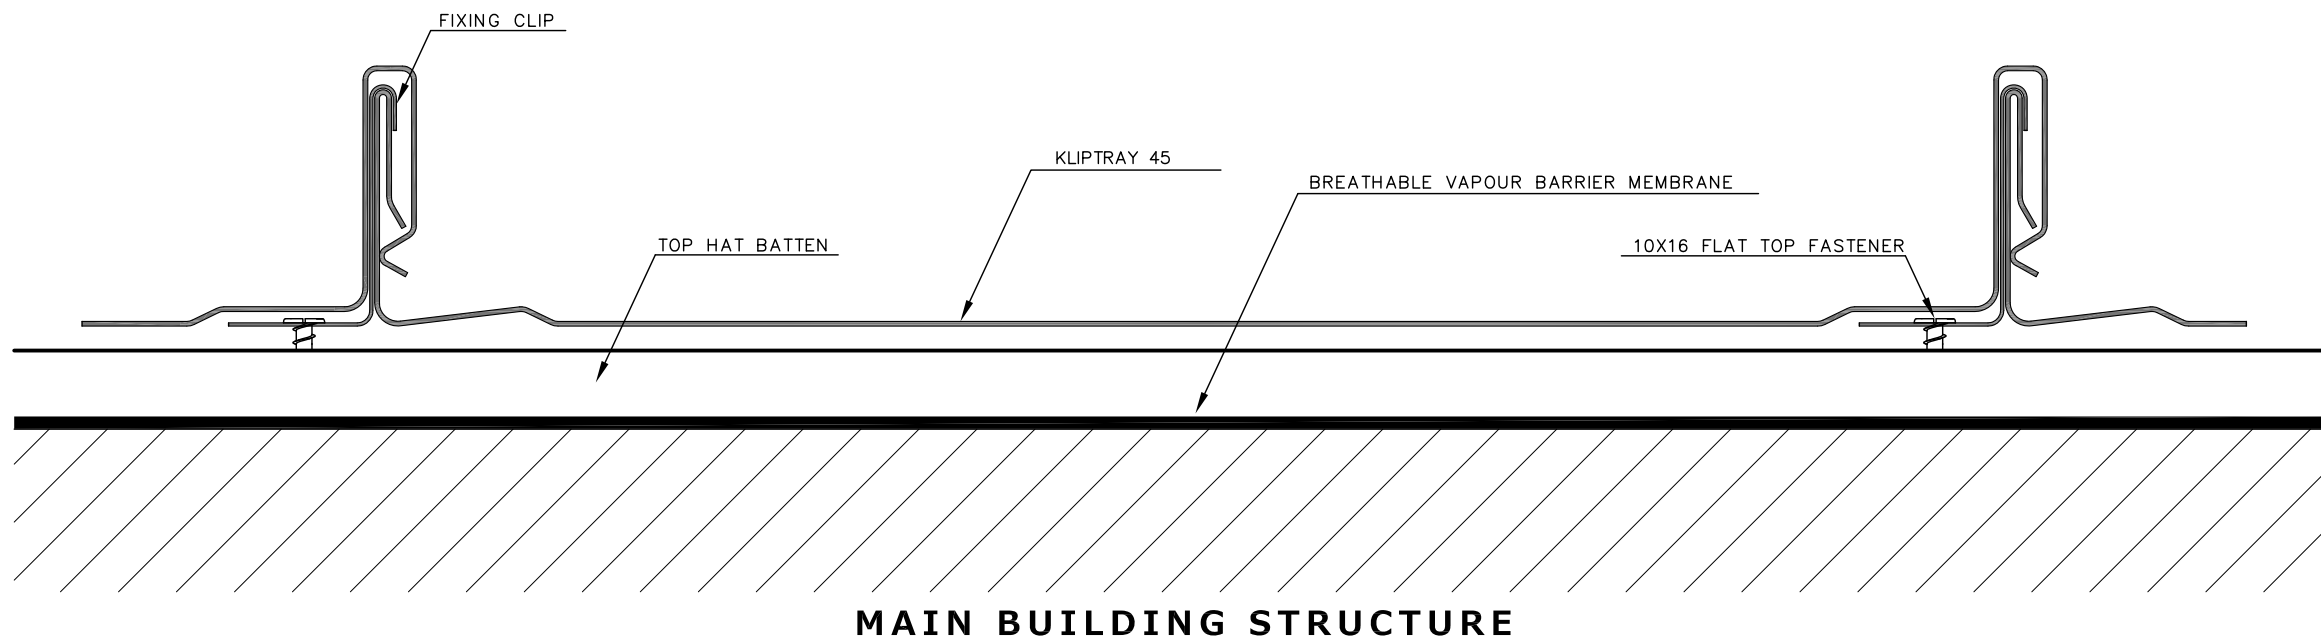

Architectural Panel Systems
– Australia
6 Kambouris Crt,
Corio, VIC, 3214
P | (03) 5274 9600
M | +61 432 590 125
E | info@apsaus.com.au
W | www.apsaus.com.au

NOT TO BE USED FOR CONSTRUCTION
PURPOSE, DETAILS ARE TO BE USED
AS A GUIDE ONLY

These details are not to be used for construction purpose, details are to be used as a guide only. Each individual project need to be taken into account on its merits and discussed with ArchiPanel for clarification of design and installation. This design detail is generic, commonly used system by ArchiPanel but may not directly apply to all projects and circumstances. Please contact ArchiPanel to discuss your specific requirement or for further design clarification.

